

**BASEMENT FLOOR PLAN**

**Notes:-**

All dimensions are to be read and not measured.  
All dimensions are in feet and inches

**Project :-**

**PROPOSED PLAN FOR  
GURUKUL PUBLIC SCHOOL,  
GOTAN**


Scale:- N.T.S.


Date:- 20-08-2022

Drn By:-  
AR.MAHENDRA

Title :-  
OPTION NO-01

**GROUND UP DESIGN STUDIO**  
ARCHITECT & INTERIOR DESIGNER  
Mob: 7300009137  
Email: ar.mahendra9610@gmail.com

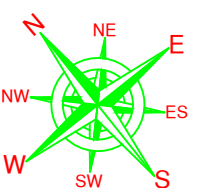

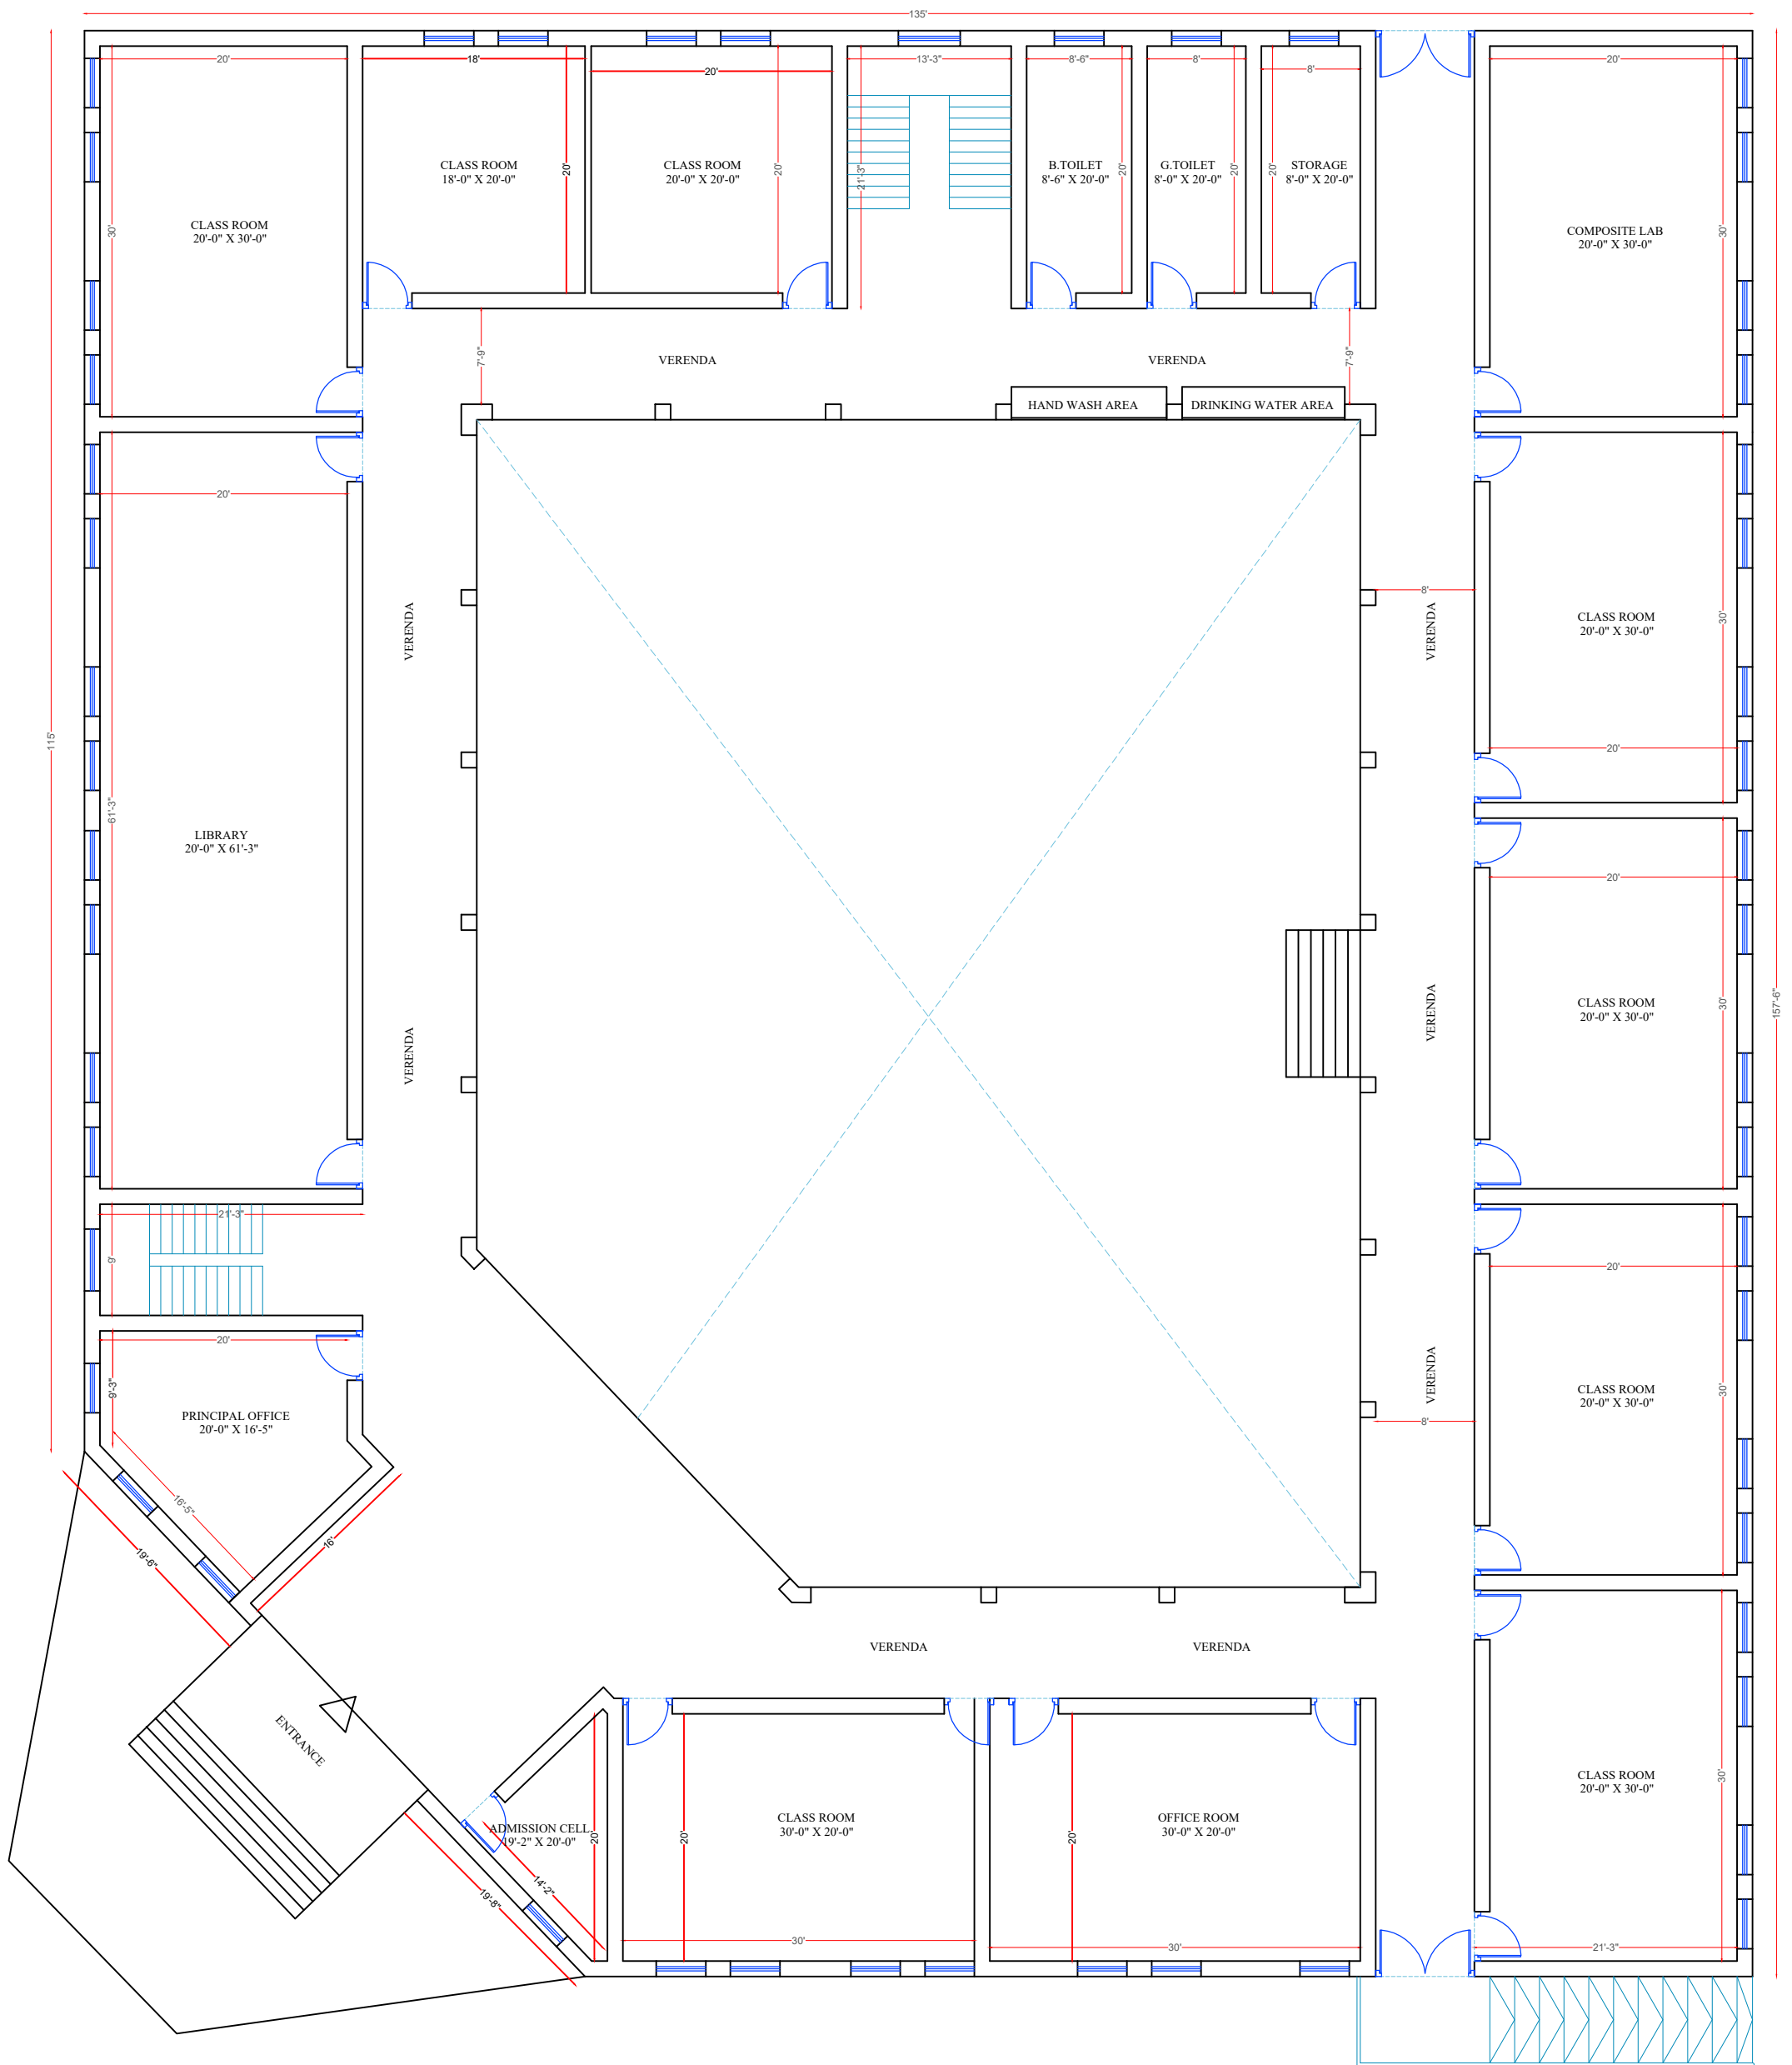

### GROUND FLOOR PLAN

**Notes:-**

All dimensions are to be read and not measured.  
All dimensions are in feet and inches

**Project :-**

**PROPOSED PLAN FOR  
GURUKUL PUBLIC SCHOOL,  
GOTAN**


Scale:- N.T.S.


Date:- 20-08-2022

Drn By:- AR.MAHENDRA

Title :-  
OPTION NO-01

**GROUND UP DESIGN STUDIO**  
ARCHITECT & INTERIOR DESIGNER  
Mob: 7300009137  
Email: ar.mahendra9610@gmail.com

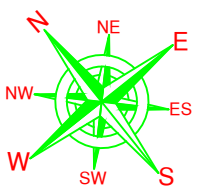

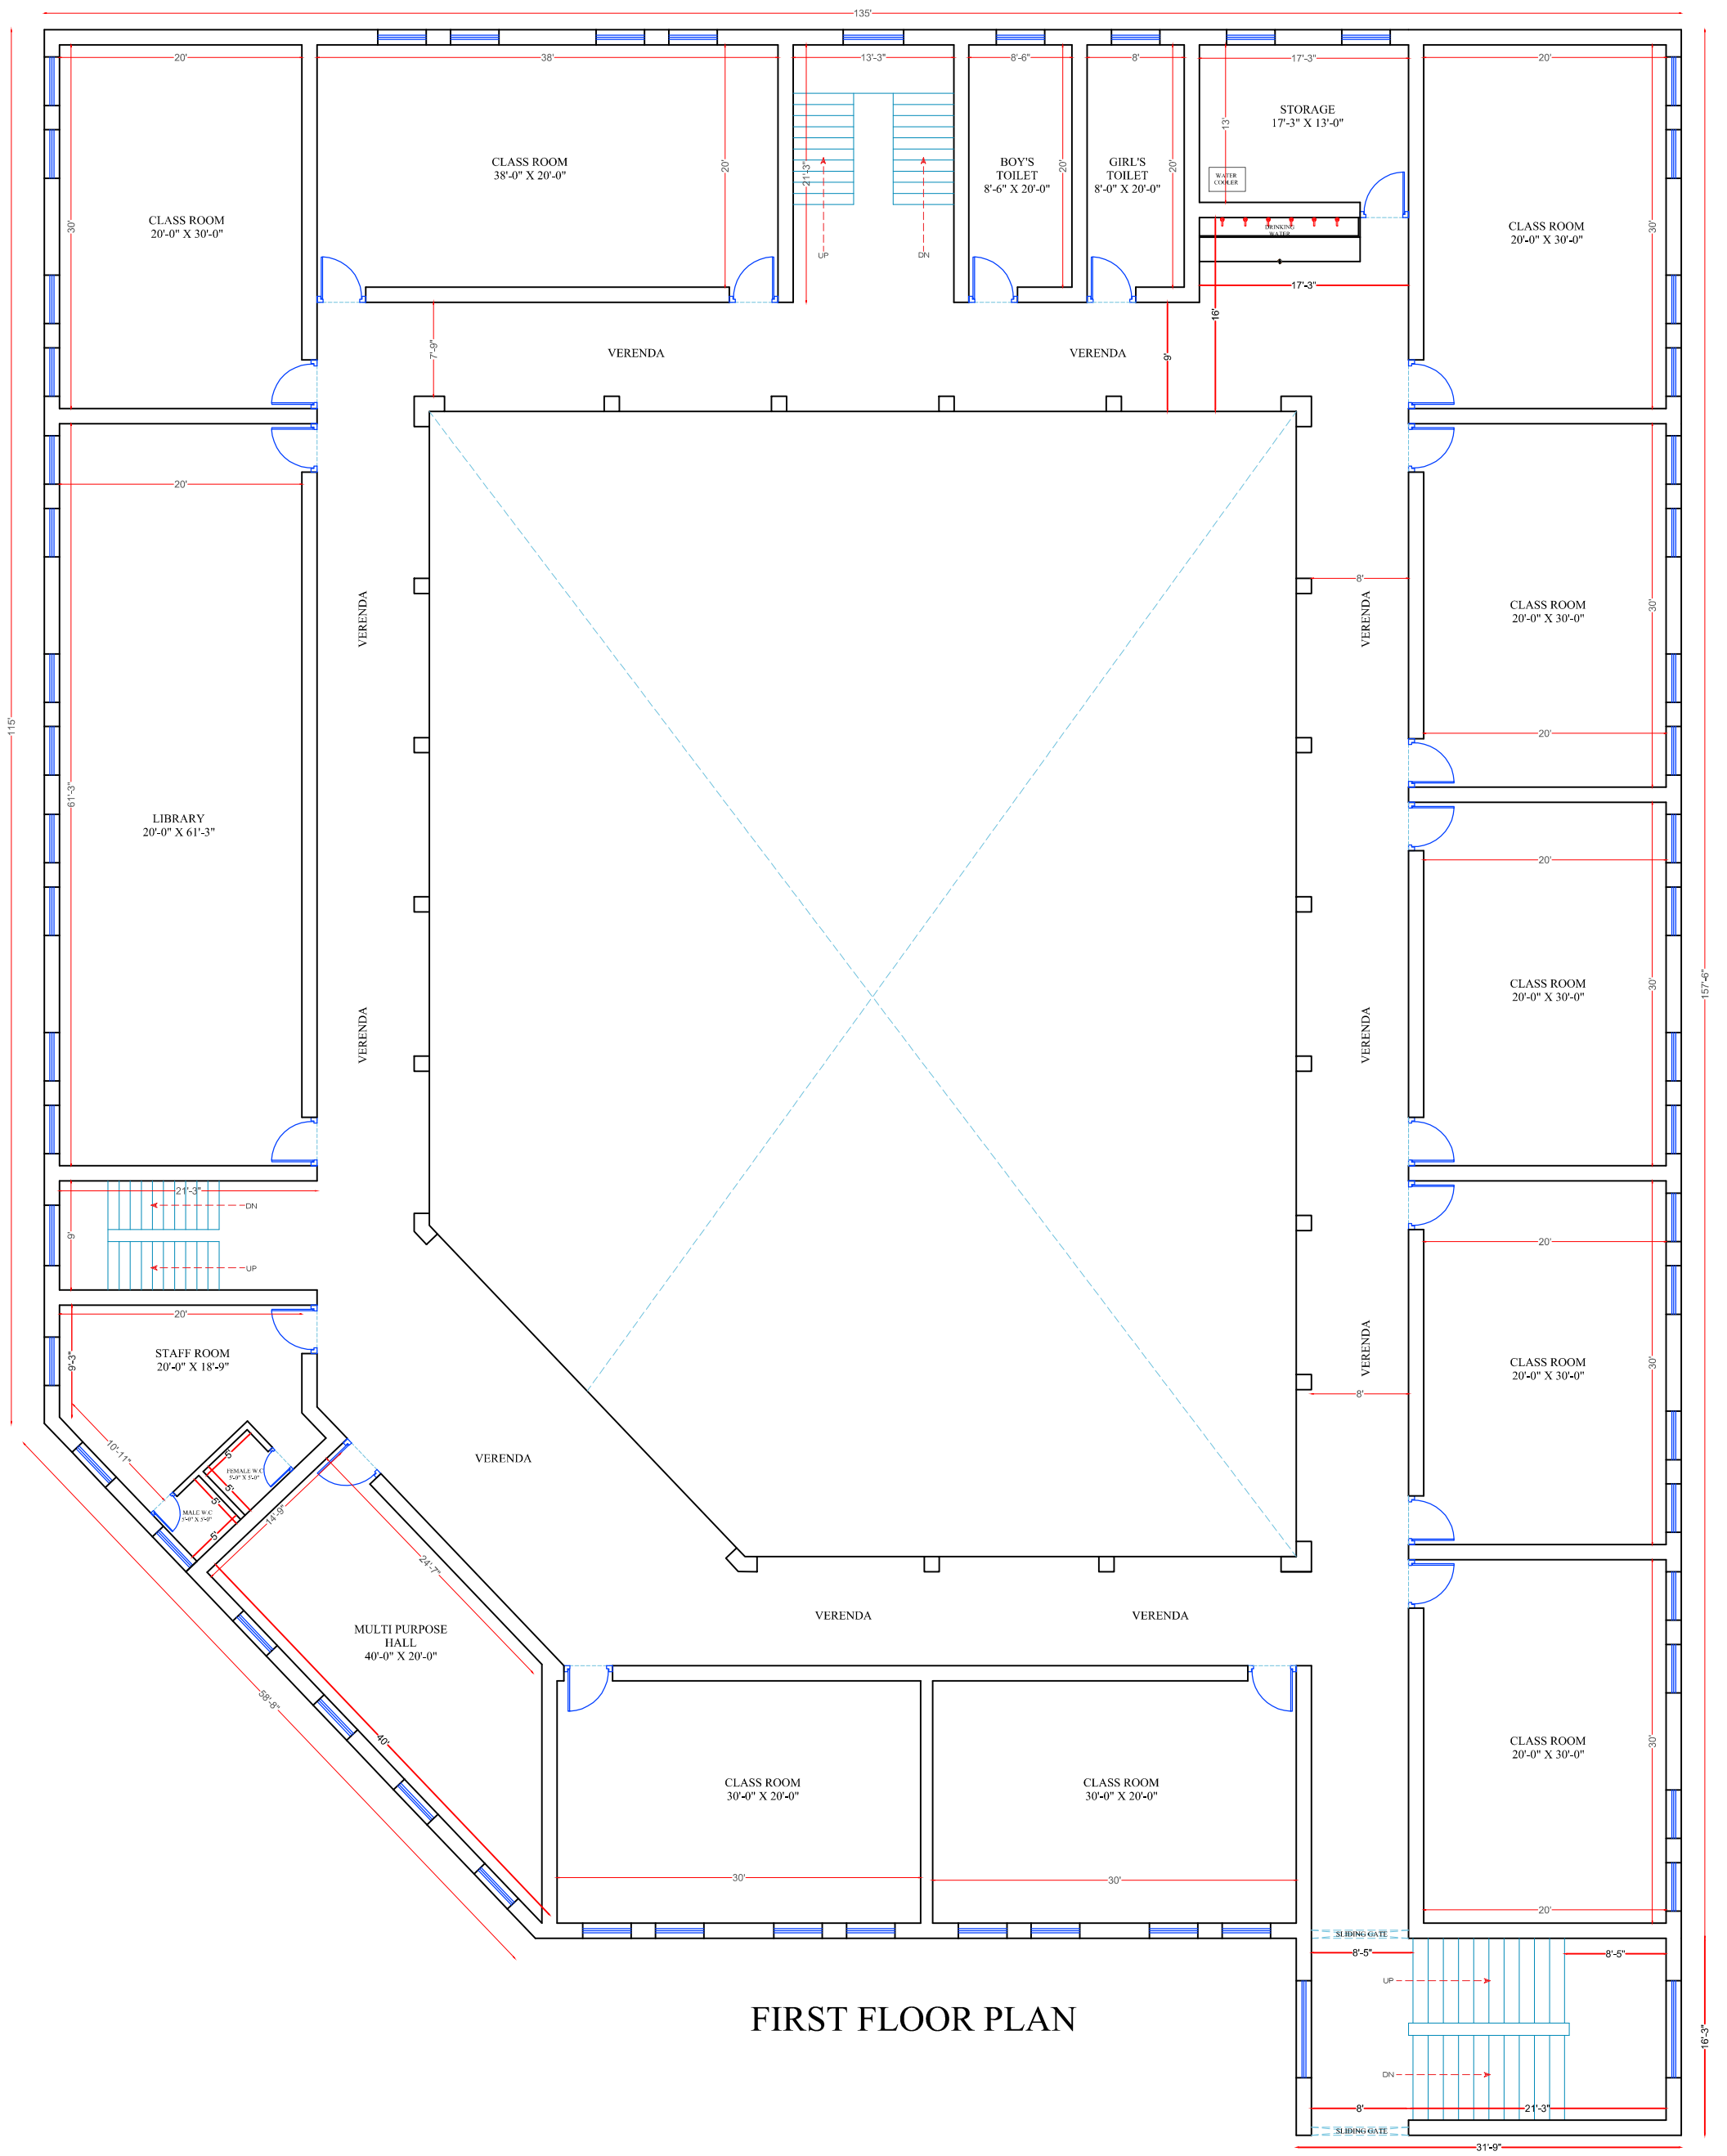

FIRST FLOOR PLAN


OPTION NO-03


Notes:-  
All dimensions are to be read and not measured.  
All dimensions are in feet and inches

Project :-  
**PROPOSED PLAN FOR GURUKUL PUBLIC SCHOOL, GOTAN**

Scale:- N.T.S.  
Date:- 30-08-2022  
Drm By:- AR.MAHENDRA  
Title :- OPTION NO-03

**GROUND UP DESIGN STUDIO**  
ARCHITECT & INTERIOR DESIGNER  
Mob: 7300009137  
Email: ar.mahendra9610@gmail.com

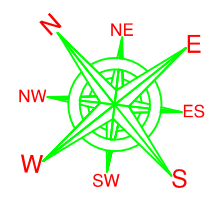

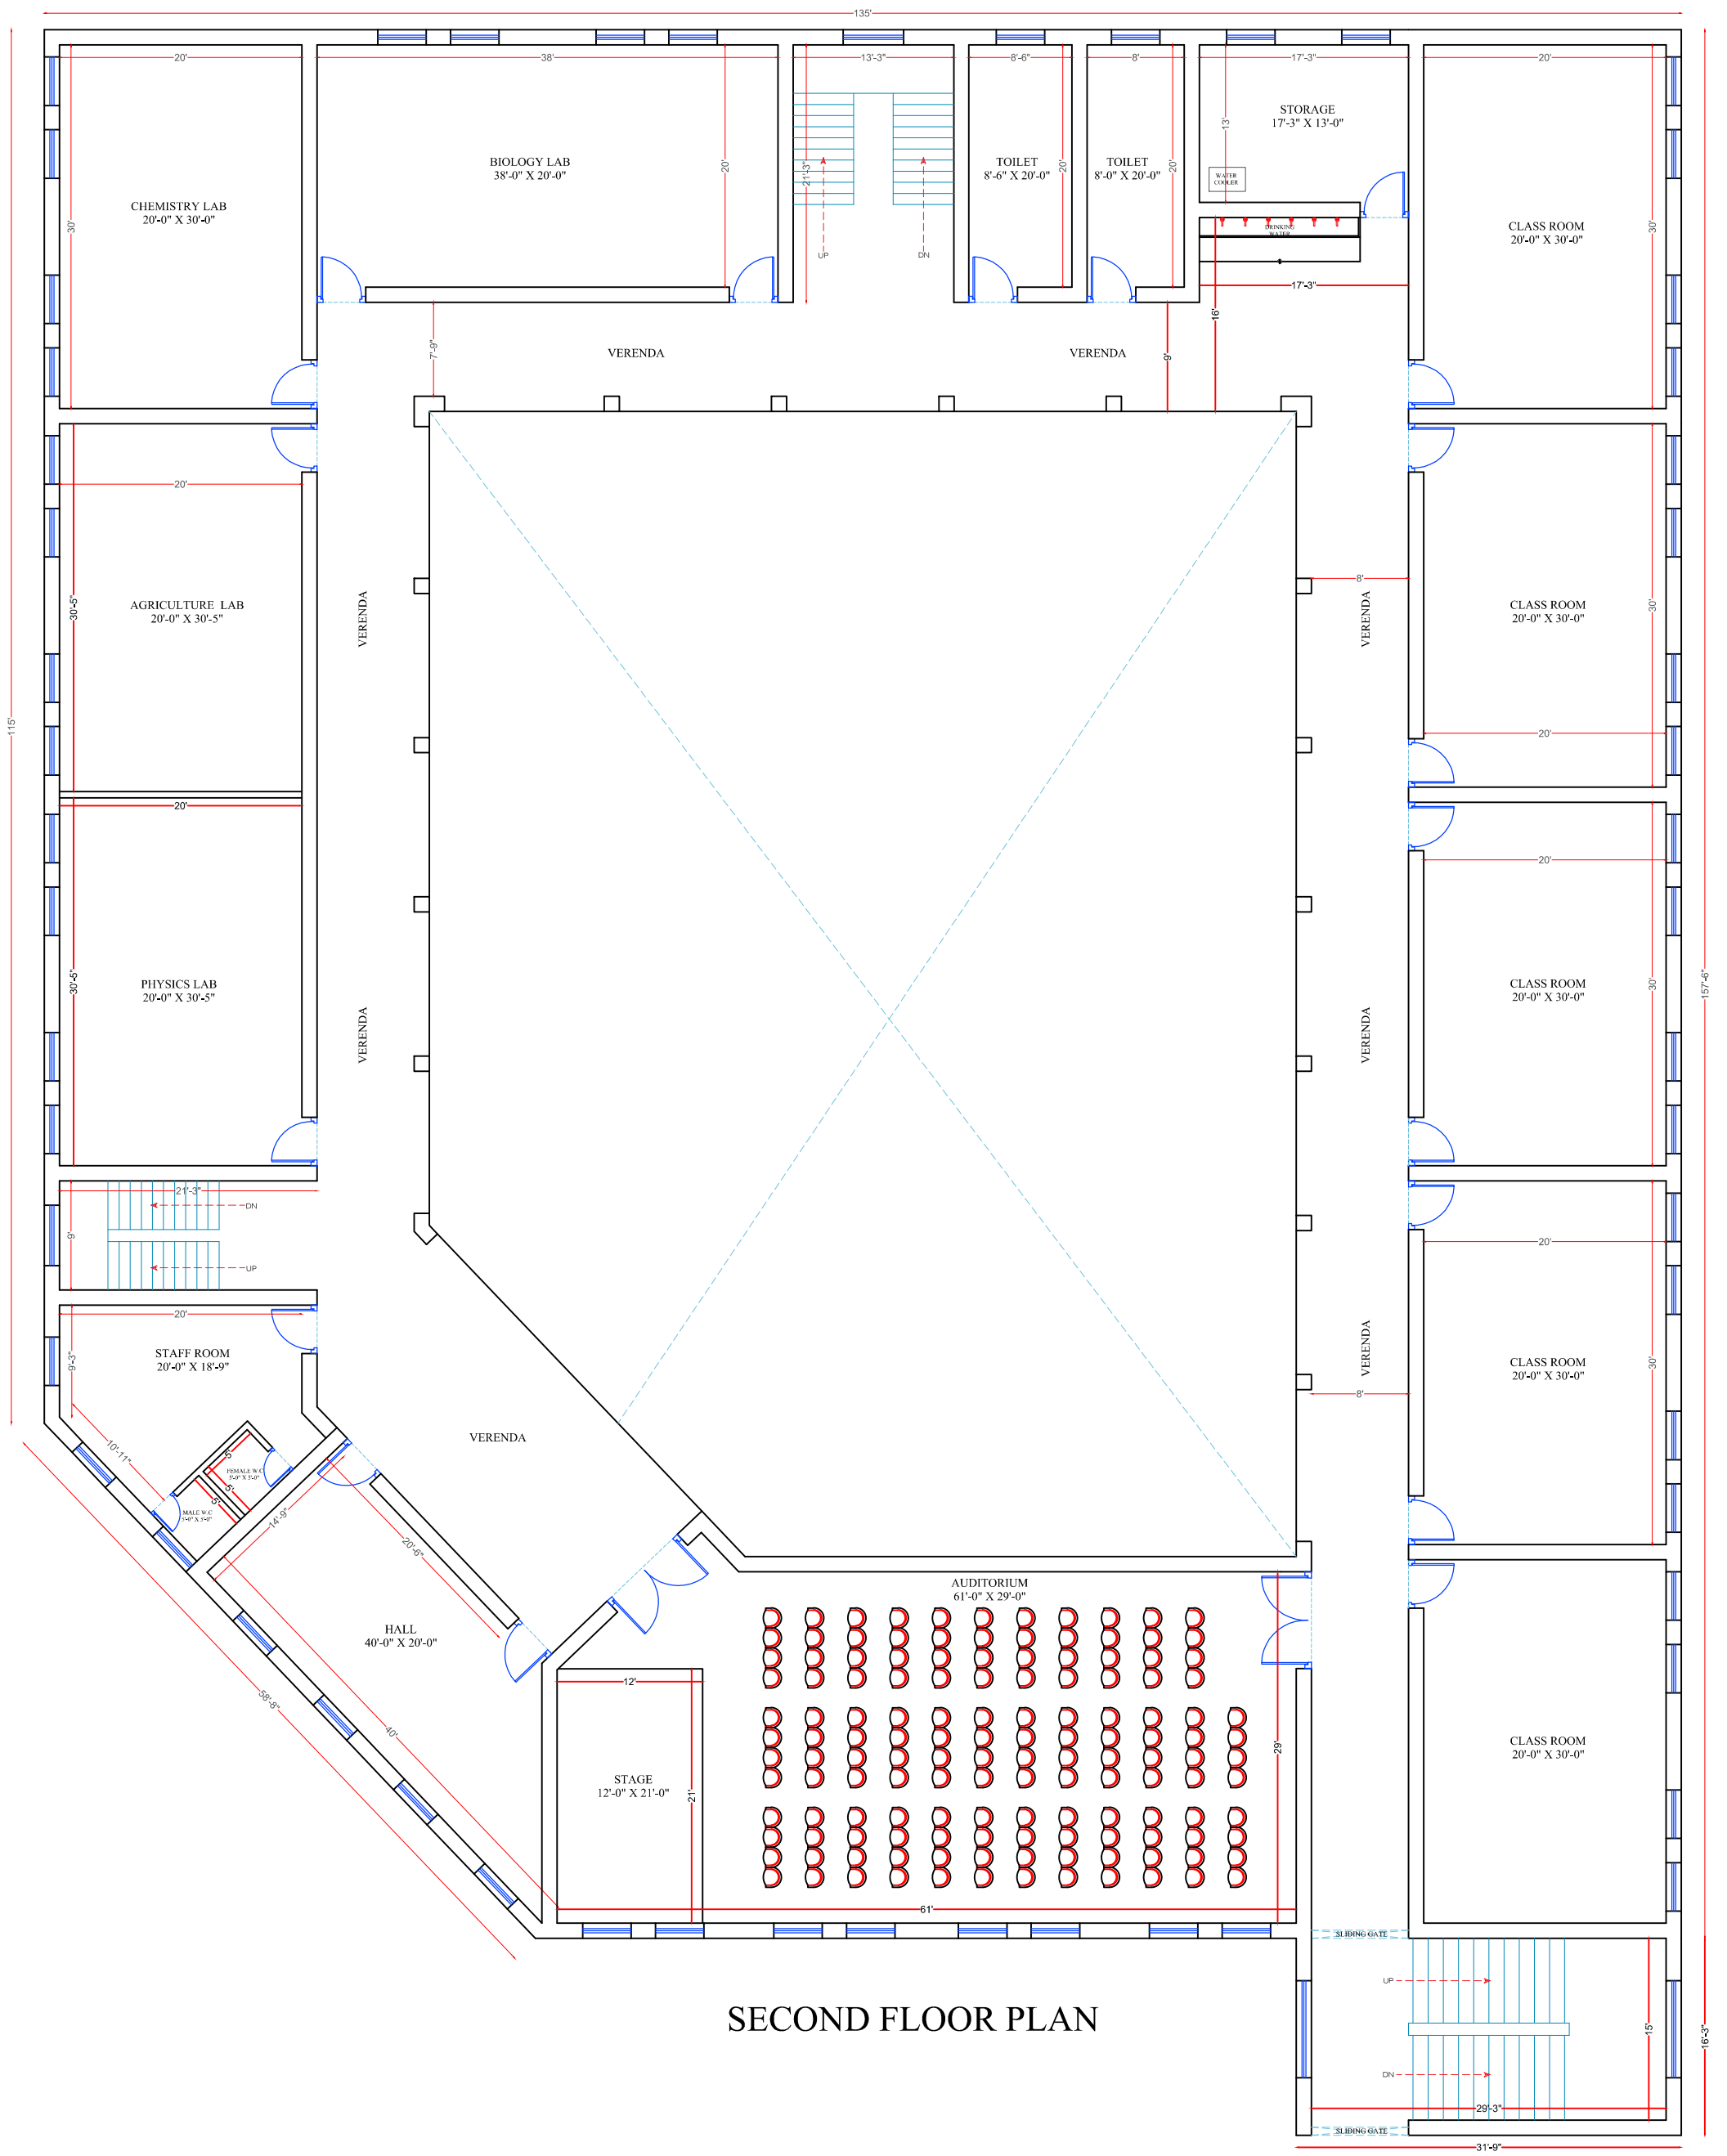

SECOND FLOOR PLAN

OPTION NO-03

Notes:-  
All dimensions are to be read and not measured.  
All dimensions are in feet and inches

Project :-  
**PROPOSED PLAN FOR GURUKUL PUBLIC SCHOOL, GOTAN**

Scale:- N.T.S.  
Date:- 30-08-2022  
Drm By:- AR.MAHENDRA  
Title :- OPTION NO-03

**GROUND UP DESIGN STUDIO**  
ARCHITECT & INTERIOR DESIGNER  
Mob: 7300009137  
Email: ar.mahendra9610@gmail.com

